

Erie Water Works

Bayfront Convention Center

Presque Isle Yacht Club

Bayfront Parkway

Sassafras St Ext

Sassafras Pier

Sassafras St

Front St

Myrtle St

W Front St

Sassafras St


Short St

Myrtle St

W 2nd St

LOS = A / A  
(LEVEL OF SERVICE AM / PM)


2040 LOS = C / F

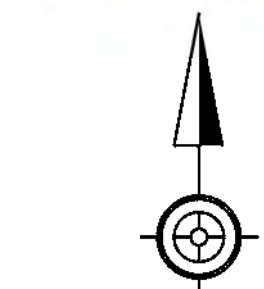

SCALE IN FEET  
0 50 100

Bayfront Parkway Improvements  
PennDOT District 1-0  
Nov / Dec 2018  
CONCEPTUAL INTERSECTION  
ALTERNATIVES  
SASSAFRAS STREET EXTENSION  
ALTERNATIVE 1  
(NO BUILD)



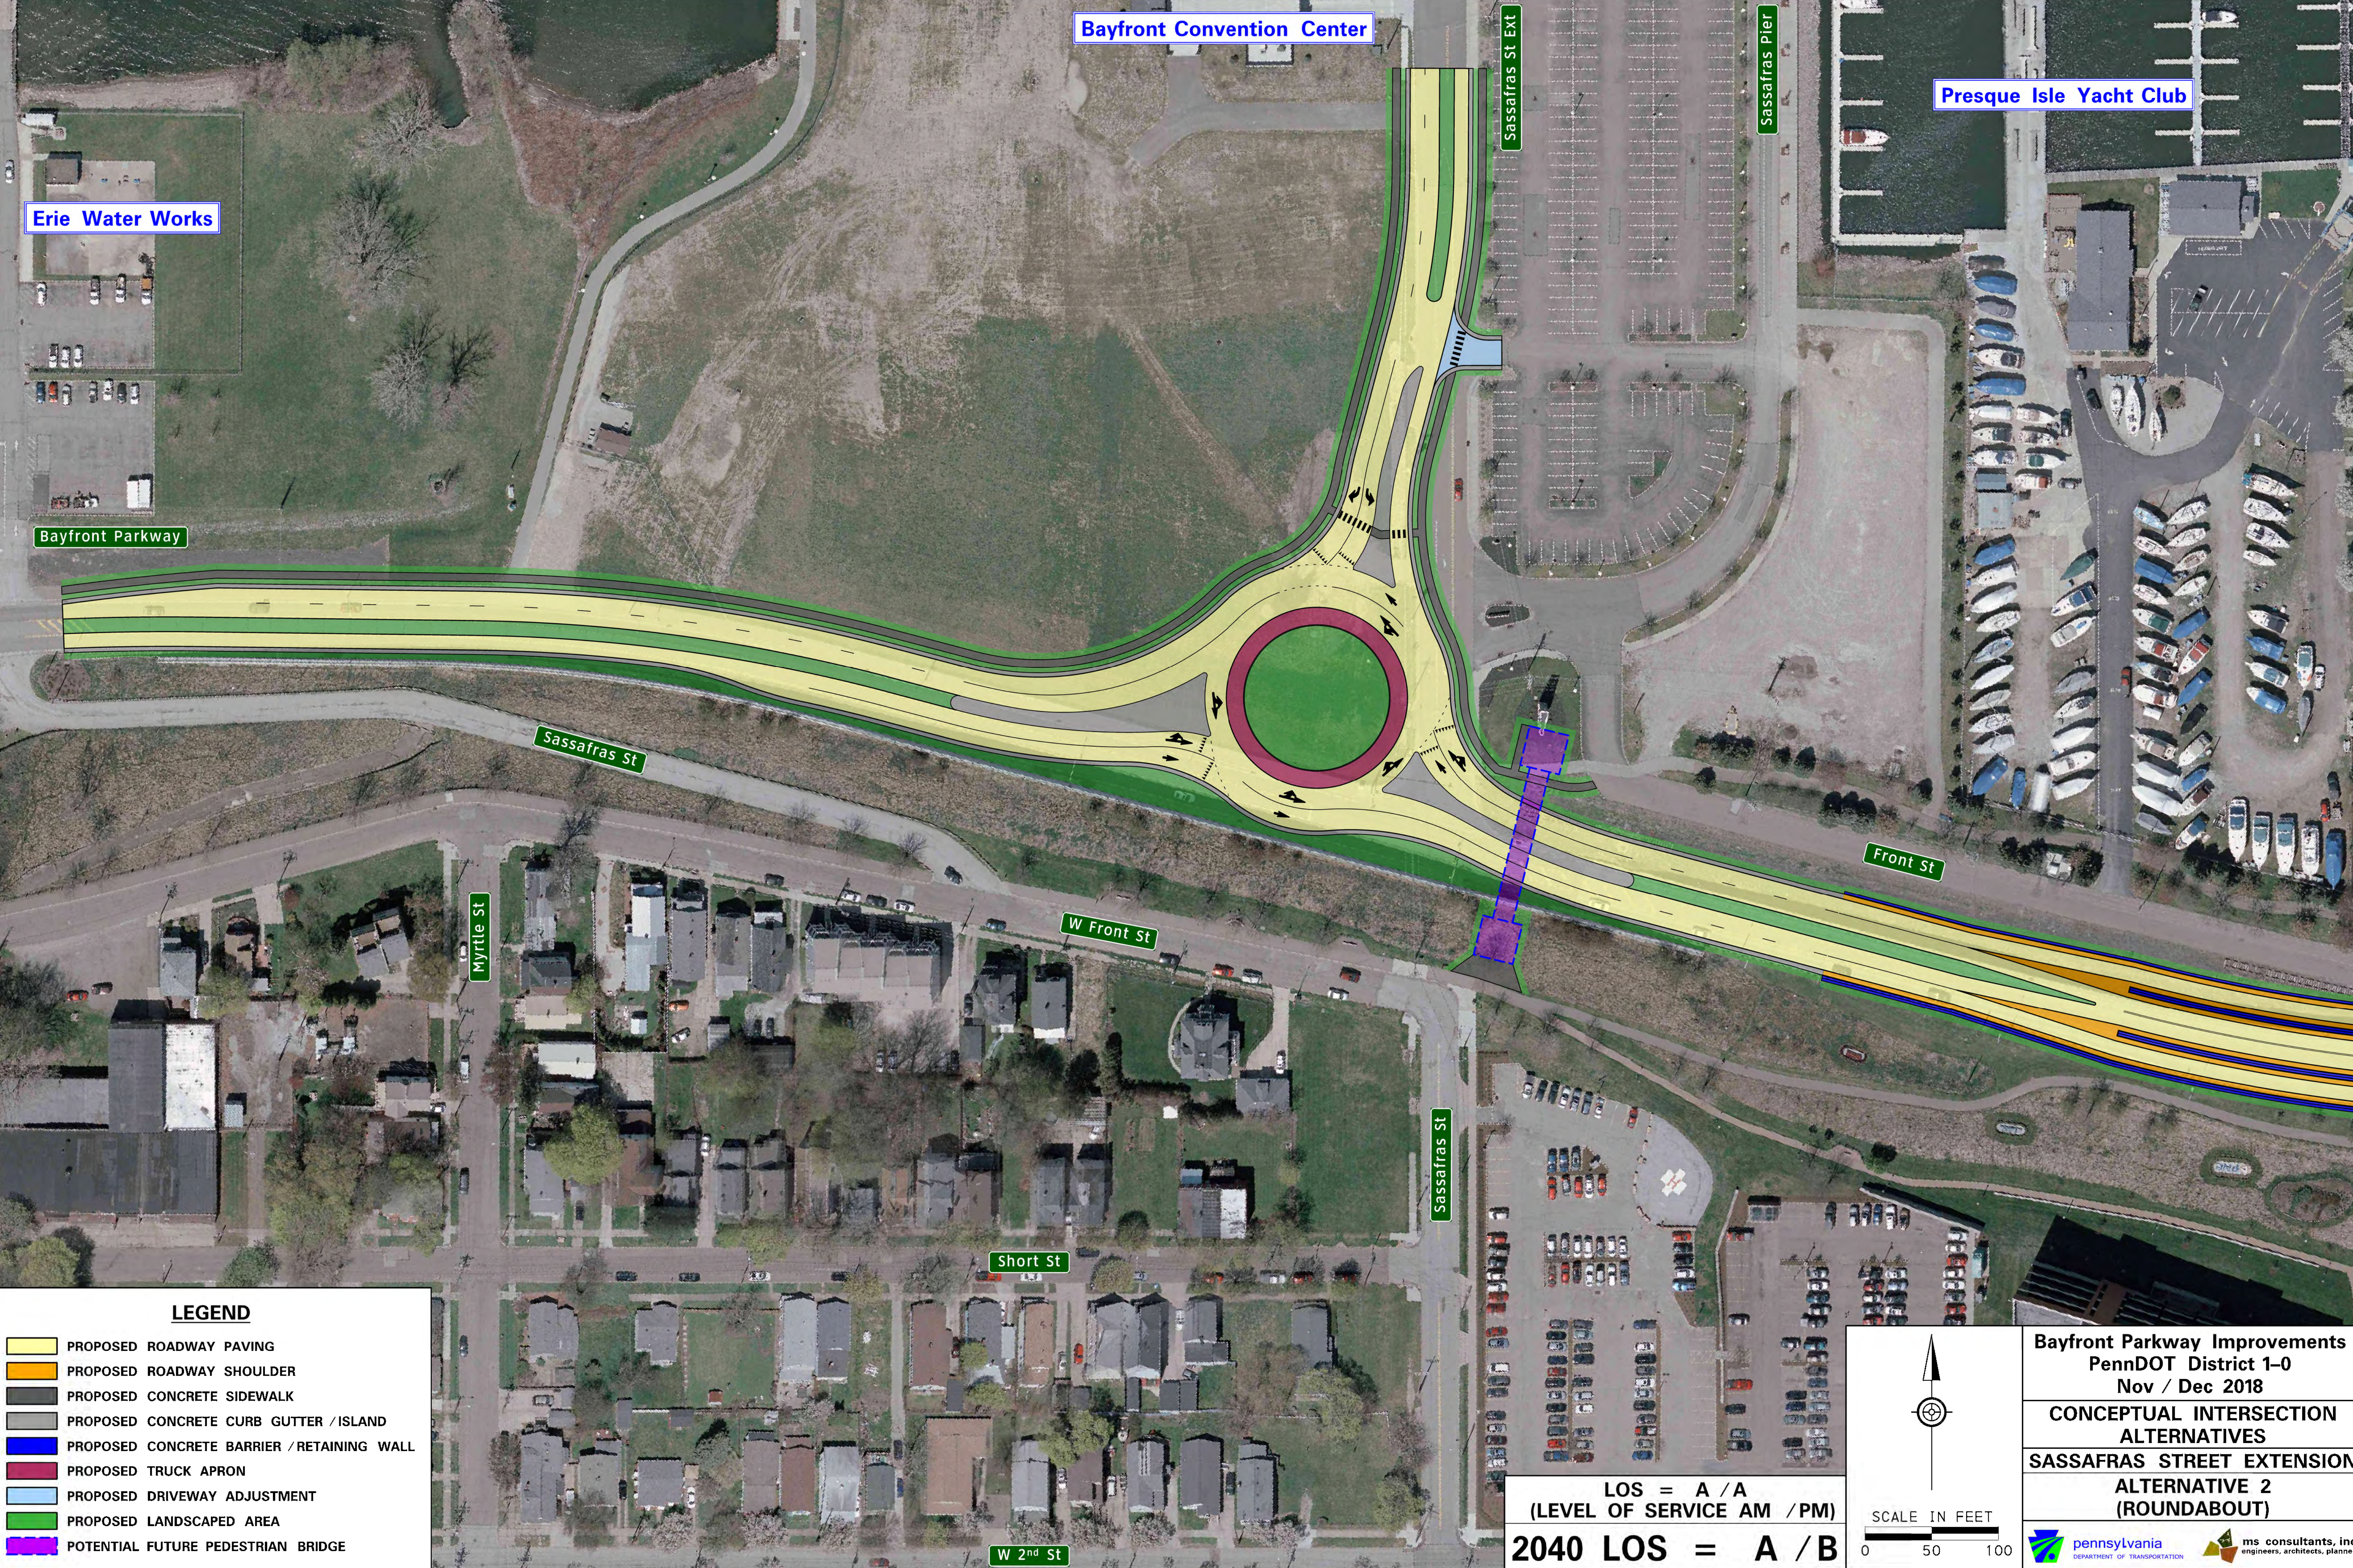

Erie Water Works

Bayfront Convention Center

Presque Isle Yacht Club

Bayfront Parkway

Sassafras St Ext

Sassafras Pier

Sassafras St

Front St

Myrtle St

W Front St

Sassafras St

Short St


W 2nd St

**LEGEND**

- PROPOSED ROADWAY PAVING
- PROPOSED ROADWAY SHOULDER
- PROPOSED CONCRETE SIDEWALK
- PROPOSED CONCRETE CURB GUTTER / ISLAND
- PROPOSED CONCRETE BARRIER / RETAINING WALL
- PROPOSED TRUCK APRON
- PROPOSED DRIVEWAY ADJUSTMENT
- PROPOSED LANDSCAPED AREA
- POTENTIAL FUTURE PEDESTRIAN BRIDGE

LOS = A / A  
(LEVEL OF SERVICE AM / PM)

**2040 LOS = A / B**

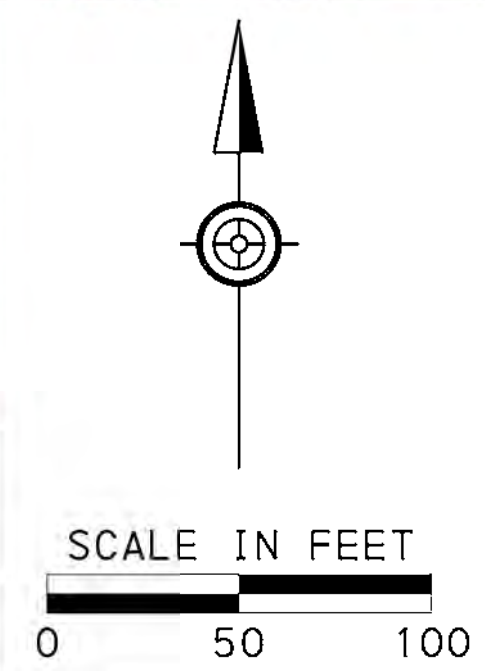

**Bayfront Parkway Improvements**  
 PennDOT District 1-0  
 Nov / Dec 2018

---


**CONCEPTUAL INTERSECTION ALTERNATIVES**

---

**SASSAFRAS STREET EXTENSION**

---


**ALTERNATIVE 2 (ROUNDBOUT)**

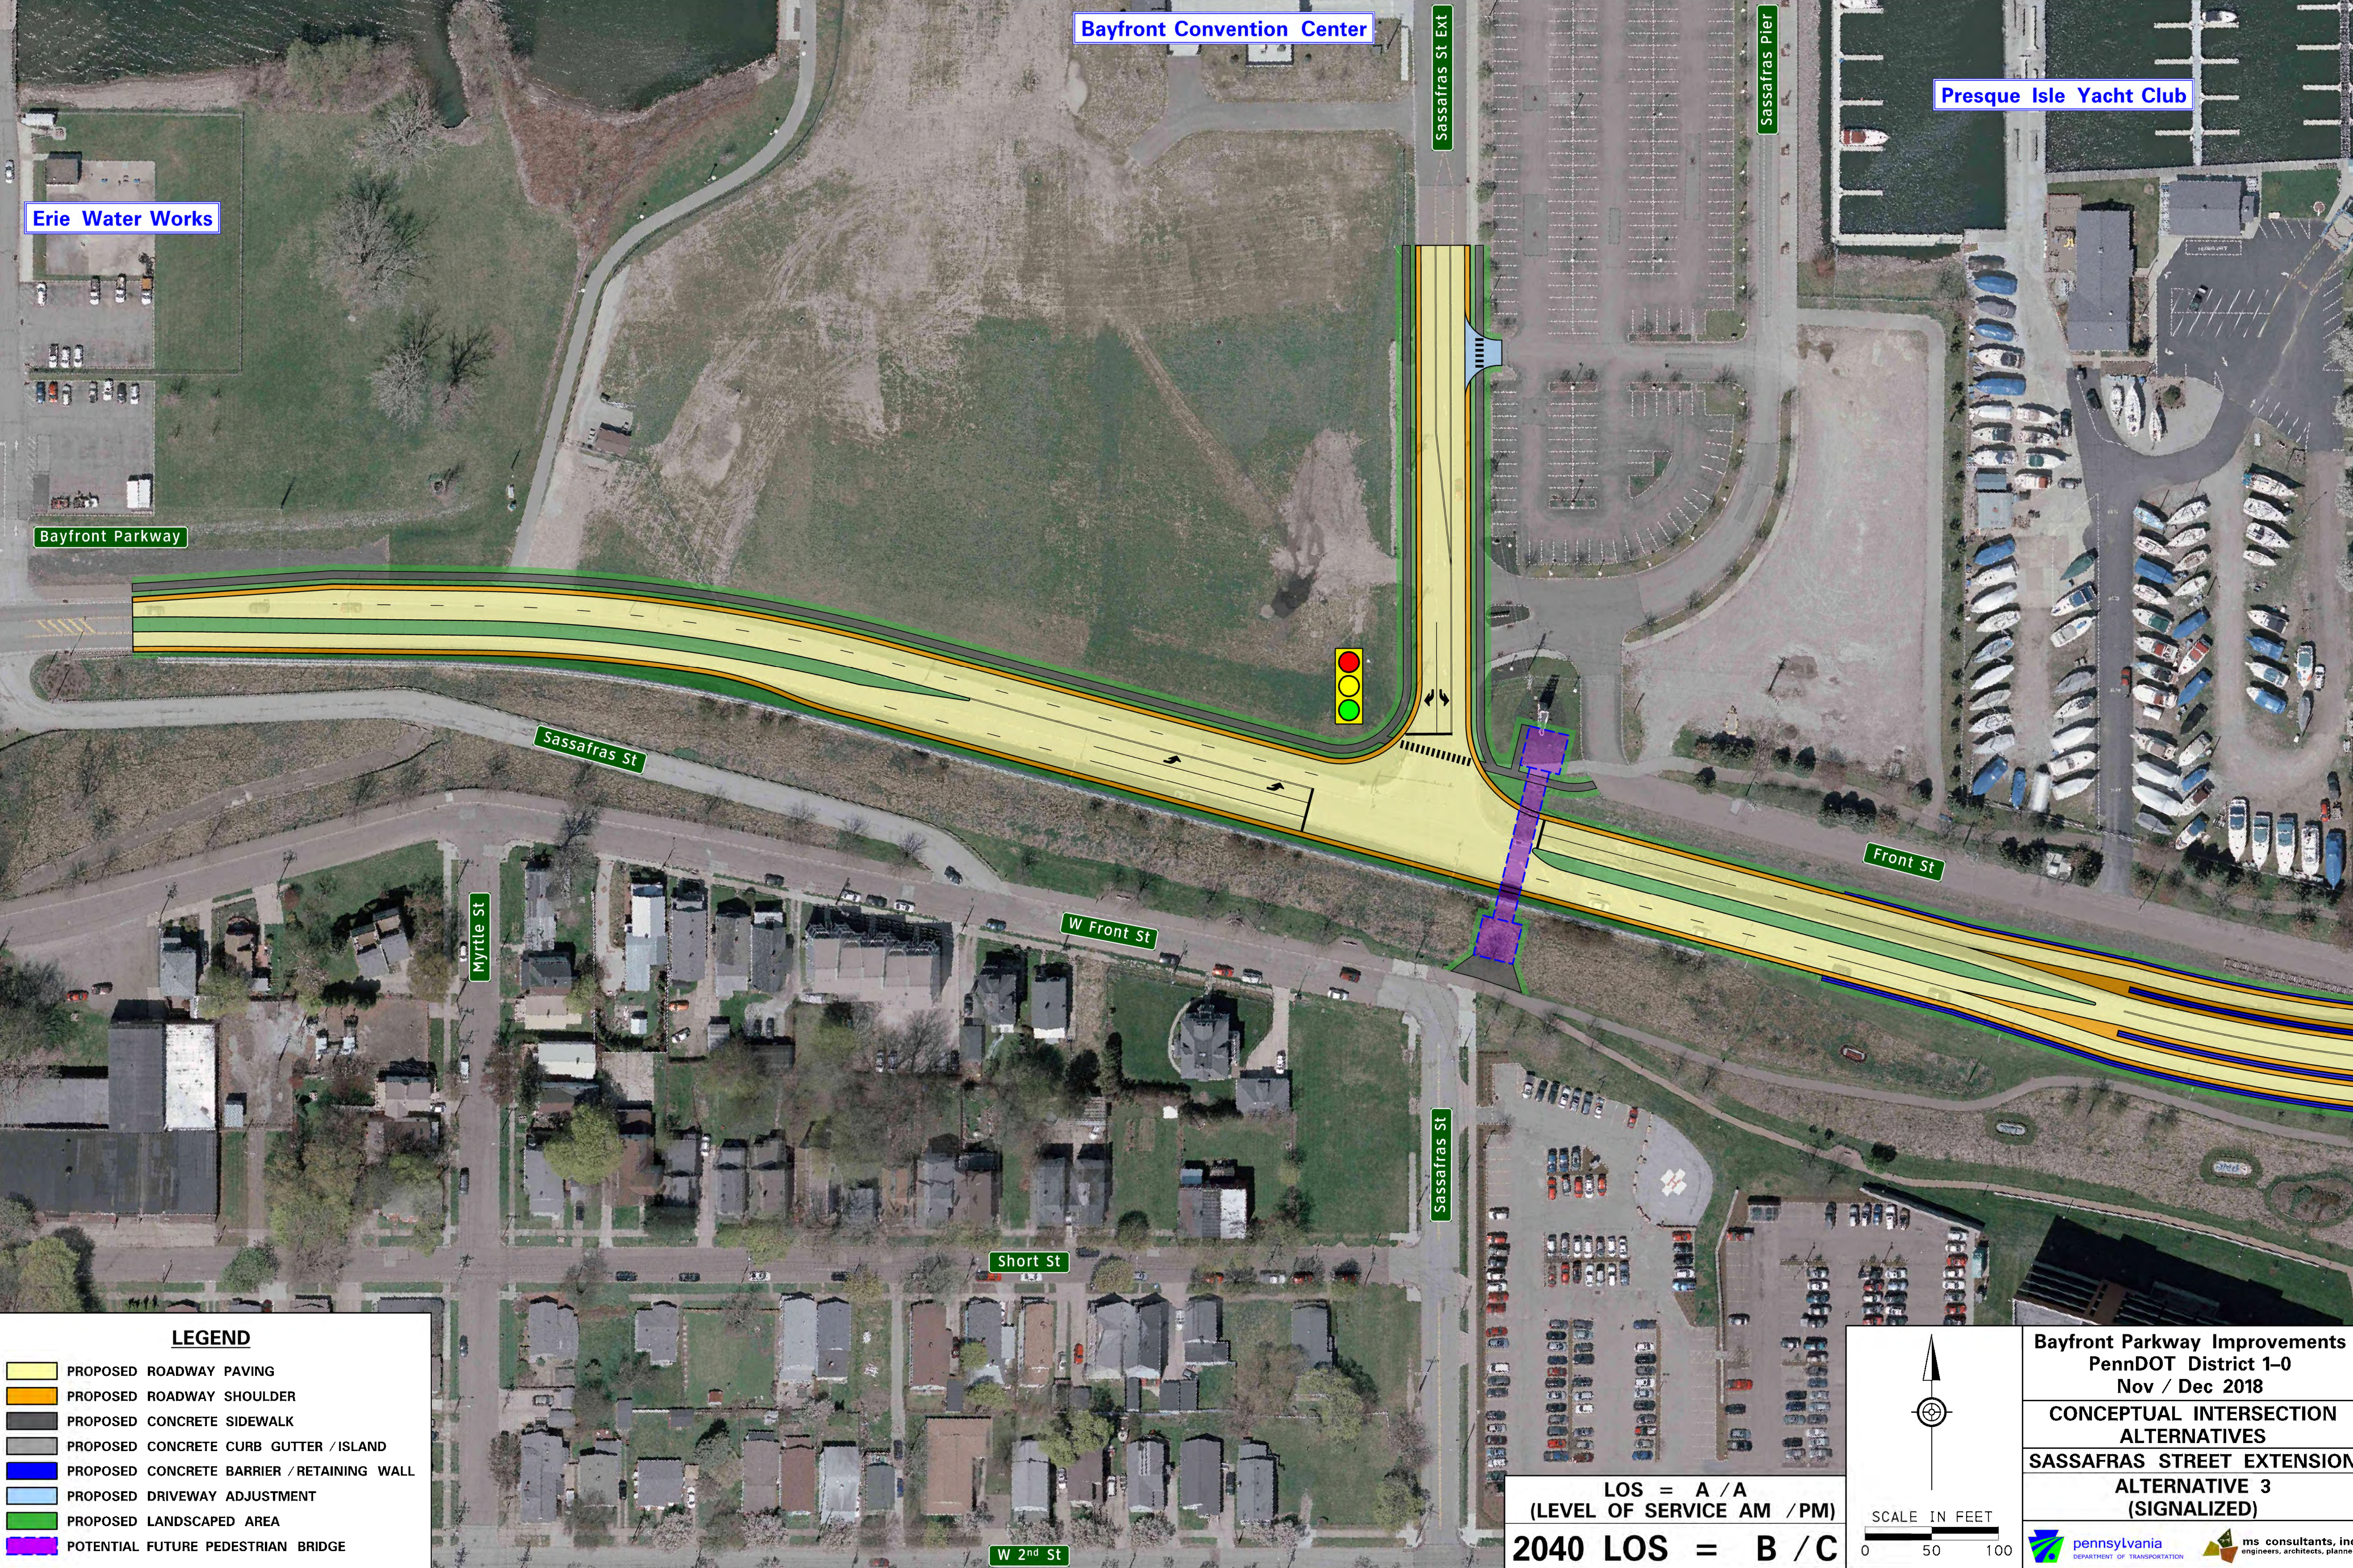

**LEGEND**

	PROPOSED ROADWAY PAVING
	PROPOSED ROADWAY SHOULDER
	PROPOSED CONCRETE SIDEWALK
	PROPOSED CONCRETE CURB GUTTER / ISLAND
	PROPOSED CONCRETE BARRIER / RETAINING WALL
	PROPOSED DRIVEWAY ADJUSTMENT
	PROPOSED LANDSCAPED AREA
	POTENTIAL FUTURE PEDESTRIAN BRIDGE


LOS = A / A  
 (LEVEL OF SERVICE AM / PM)  
**2040 LOS = B / C**

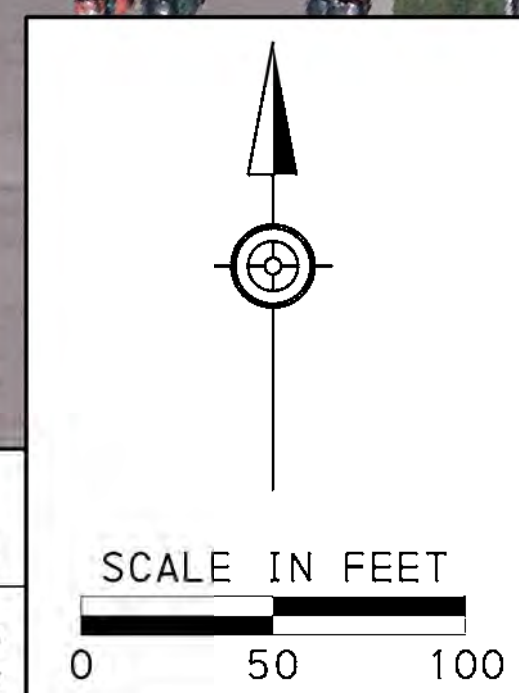

**Bayfront Parkway Improvements**  
 PennDOT District 1-0  
 Nov / Dec 2018

**CONCEPTUAL INTERSECTION ALTERNATIVES**


**SASSAFRAS STREET EXTENSION ALTERNATIVE 3 (SIGNALIZED)**

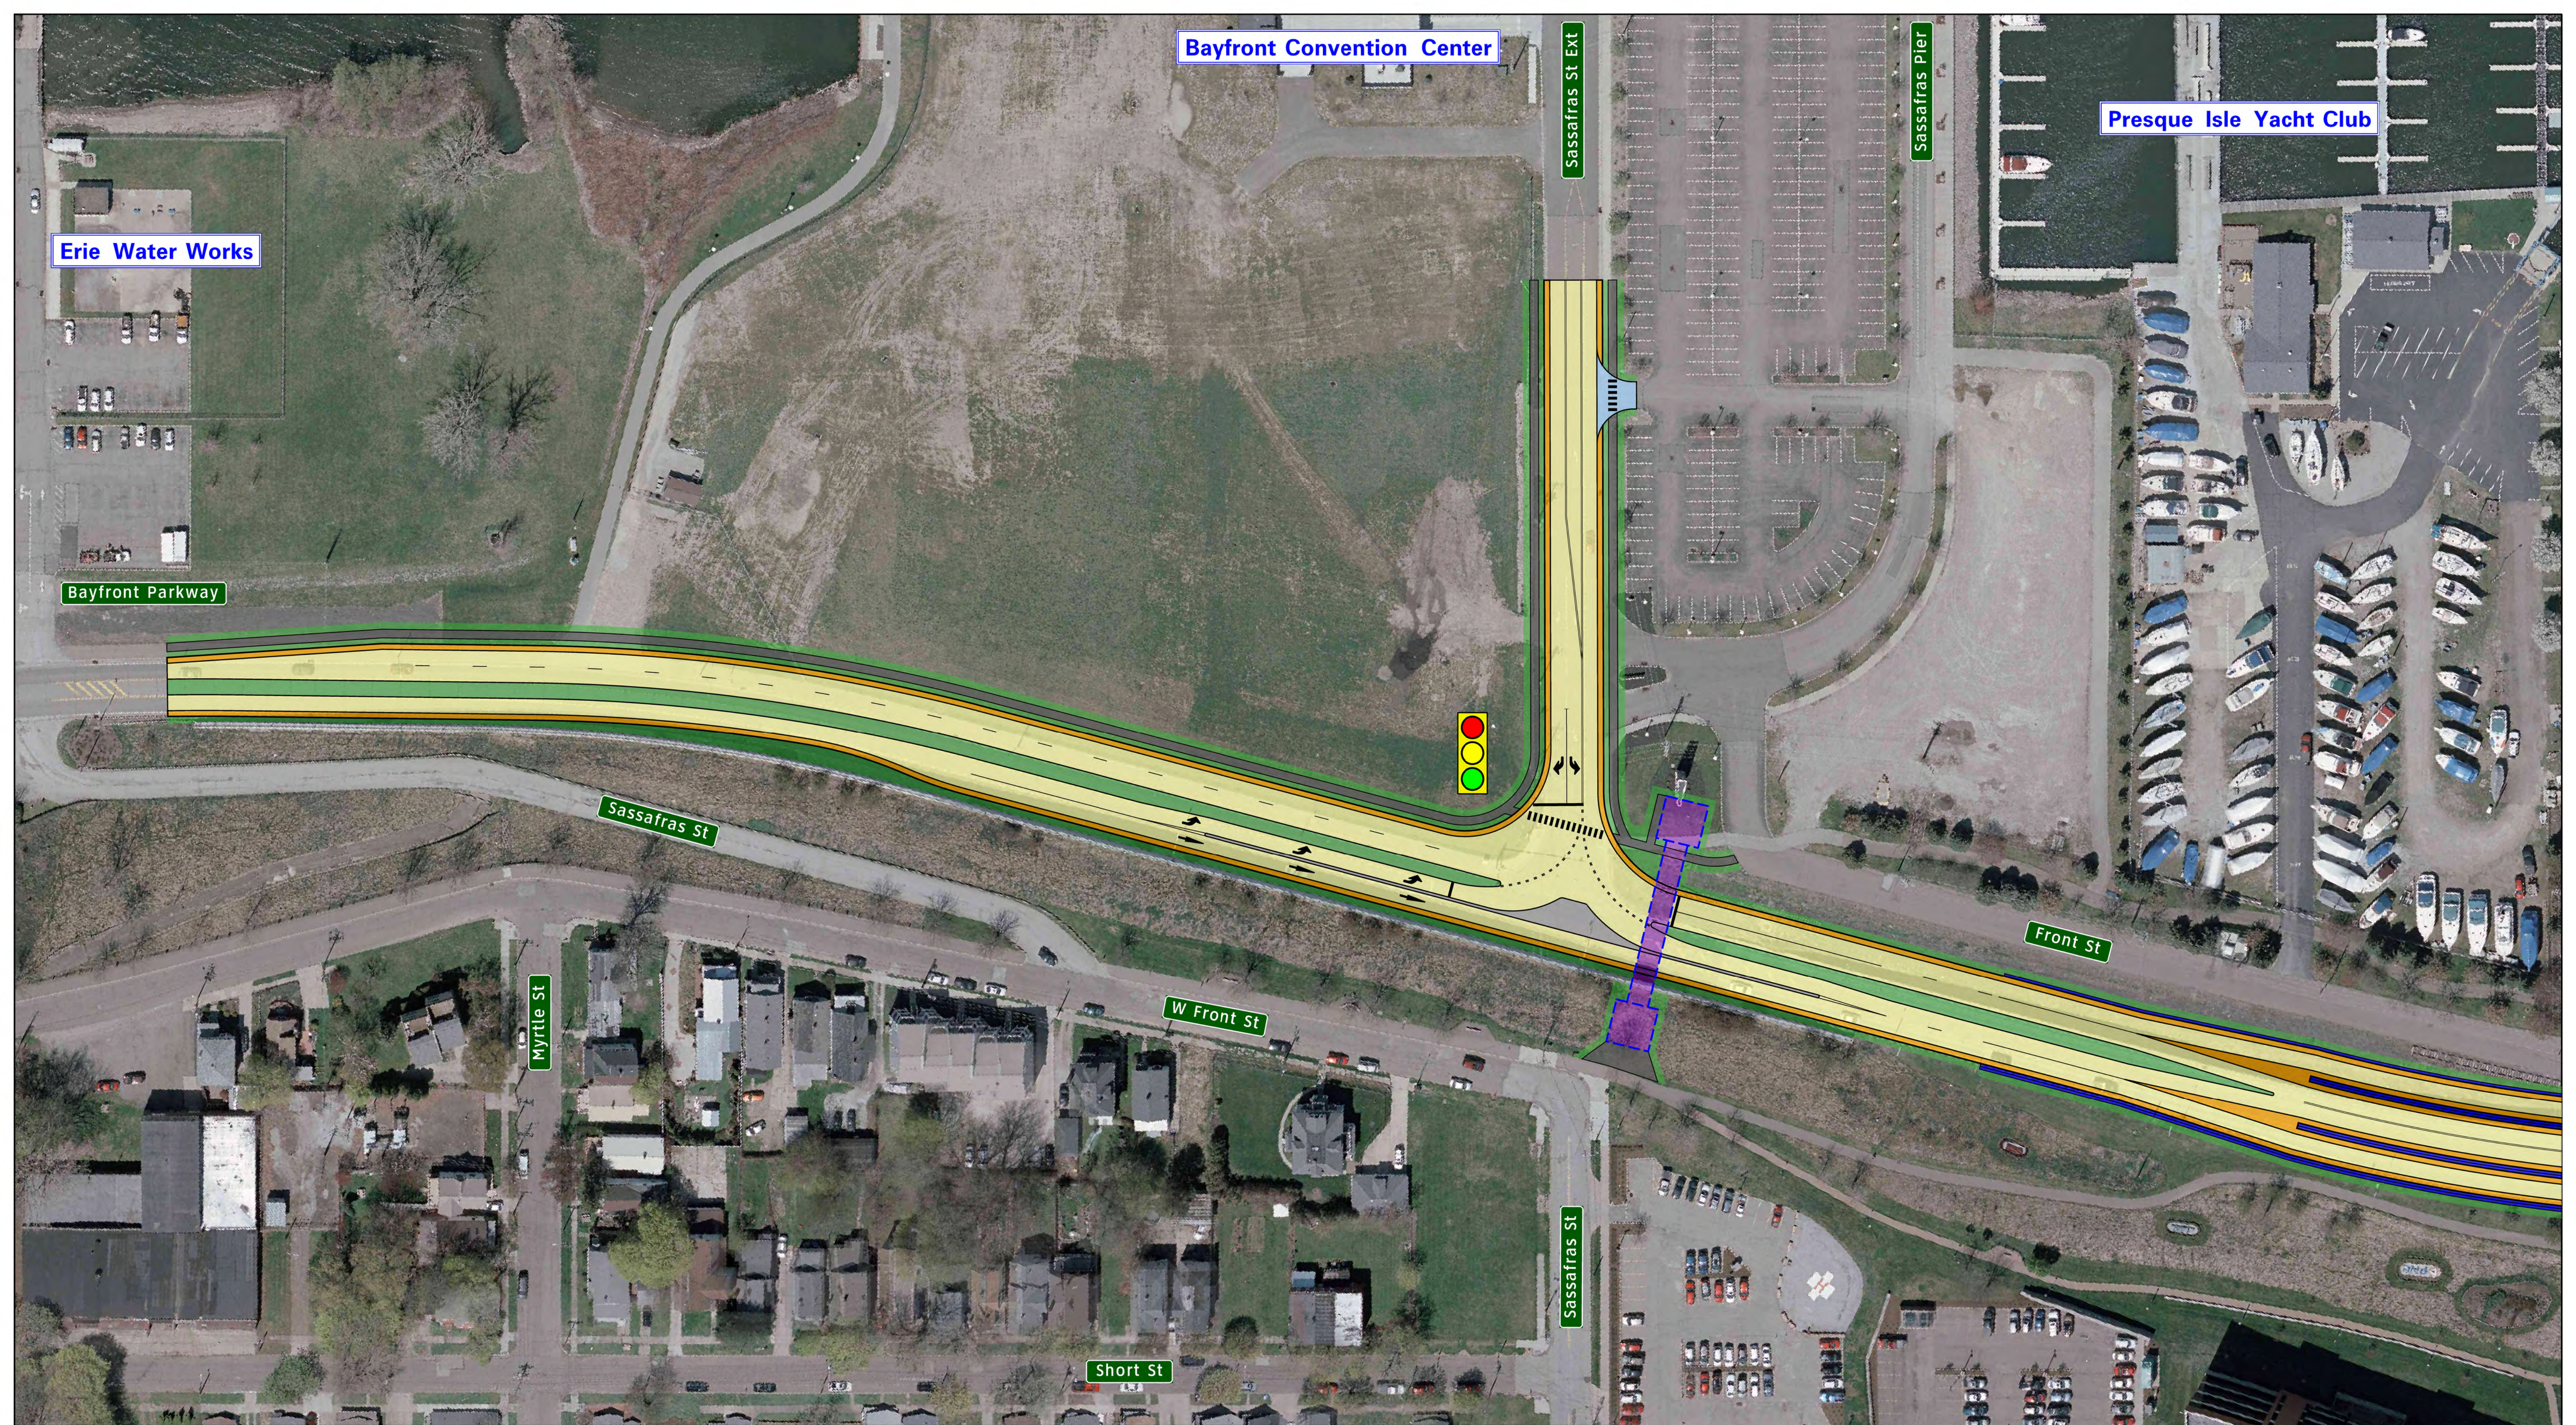


**LEGEND**

- PROPOSED ROADWAY PAVING
- PROPOSED ROADWAY SHOULDER
- PROPOSED CONCRETE SIDEWALK
- PROPOSED CONCRETE CURB GUTTER / ISLAND
- PROPOSED CONCRETE BARRIER / RETAINING WALL
- PROPOSED DRIVEWAY ADJUSTMENT
- PROPOSED LANDSCAPED AREA
- POTENTIAL FUTURE PEDESTRIAN BRIDGE

**SIGNAL PHASING DIAGRAM**

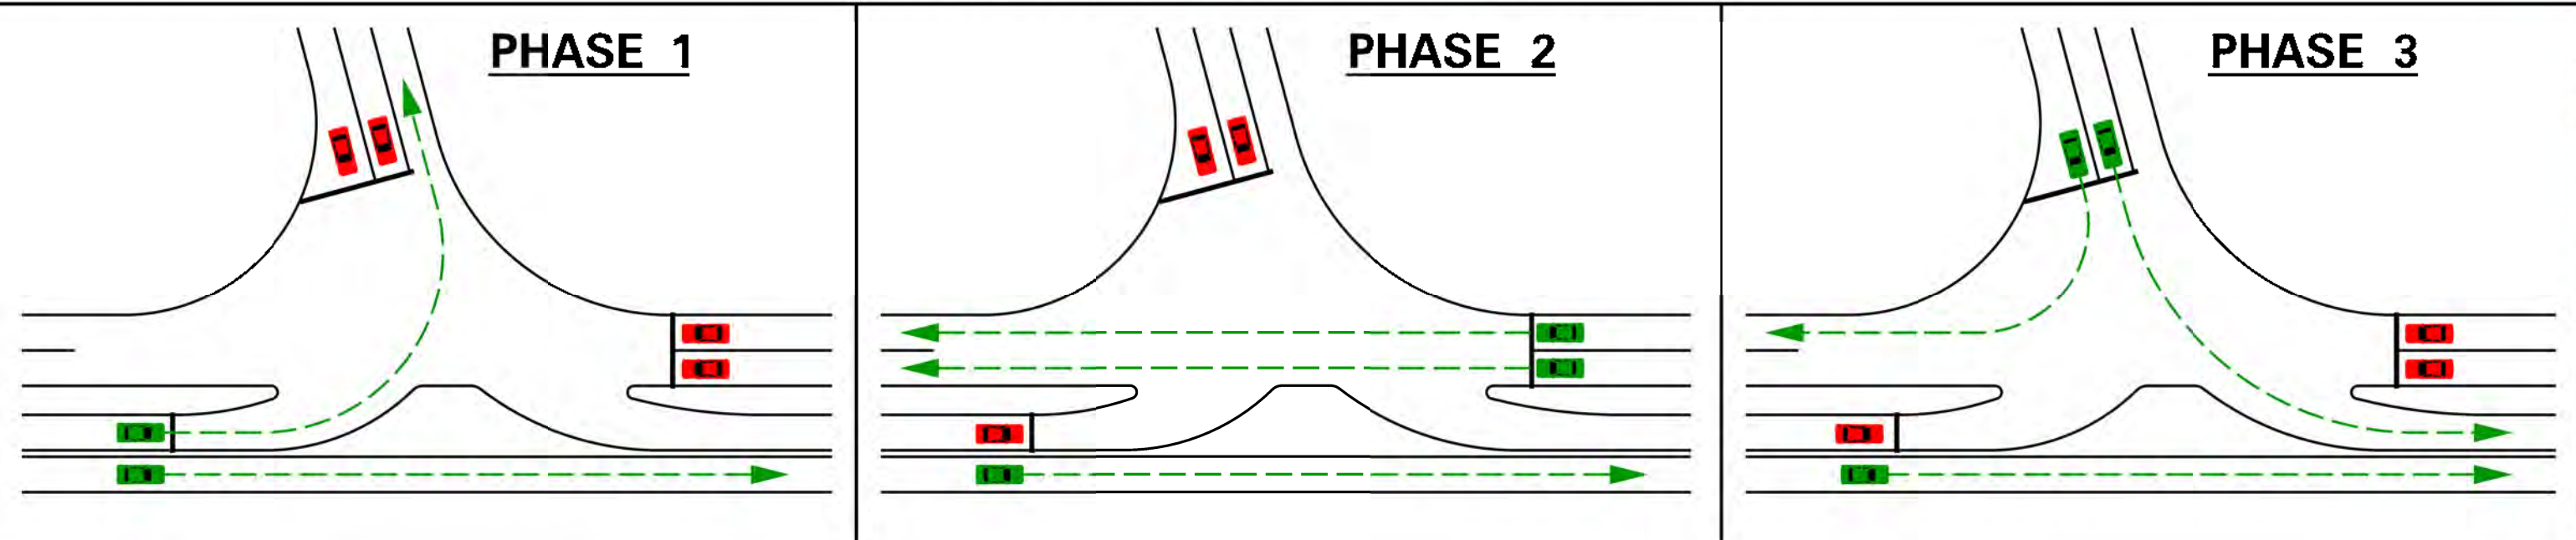

LOS = A / A  
(LEVEL OF SERVICE AM / PM)  
**2040 LOS = A / B**

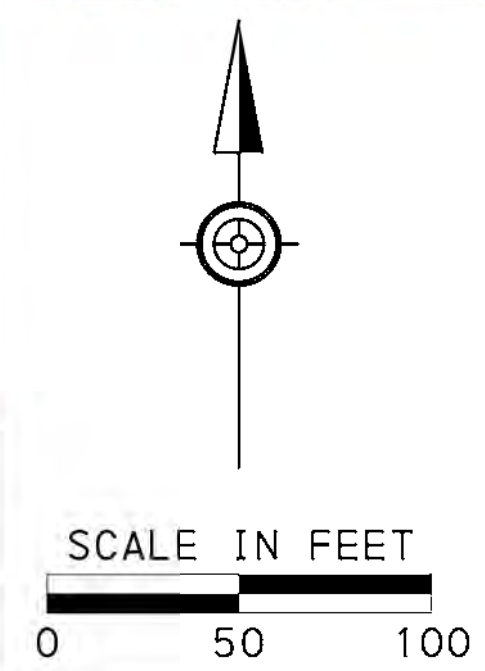

Bayfront Parkway Improvements  
PennDOT District 1-0  
Nov / Dec 2018

**CONCEPTUAL INTERSECTION ALTERNATIVES**

**SASSAFRAS STREET EXTENSION ALTERNATIVE 4 (SIGNALIZED-FLORIDA T)**

pennsylvania DEPARTMENT OF TRANSPORTATION ms consultants, inc. engineers, architects, planners