
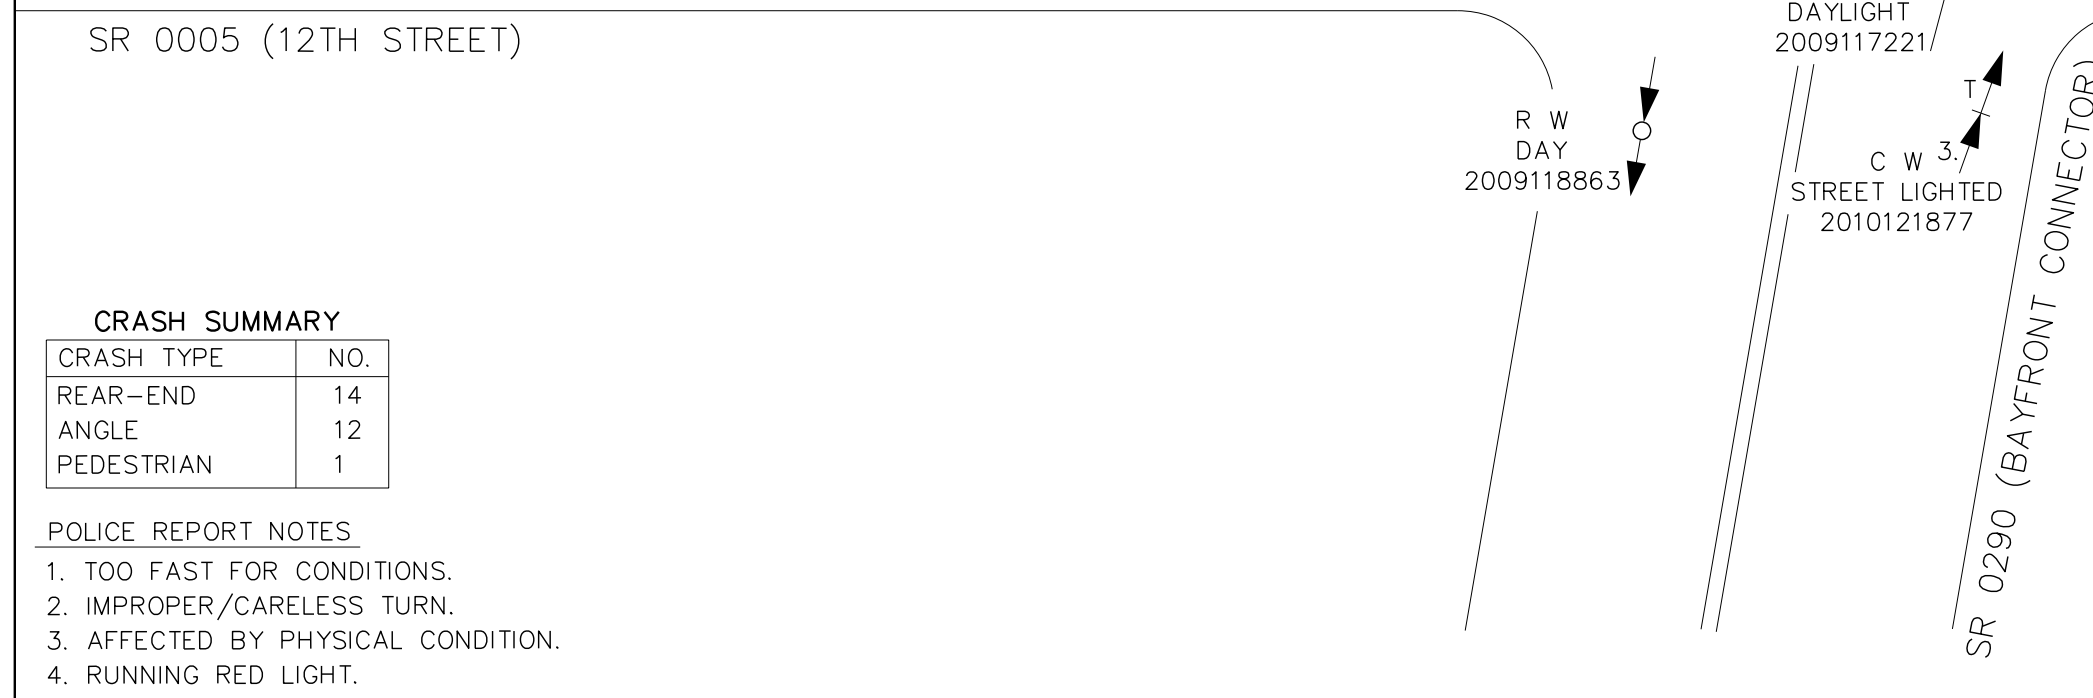
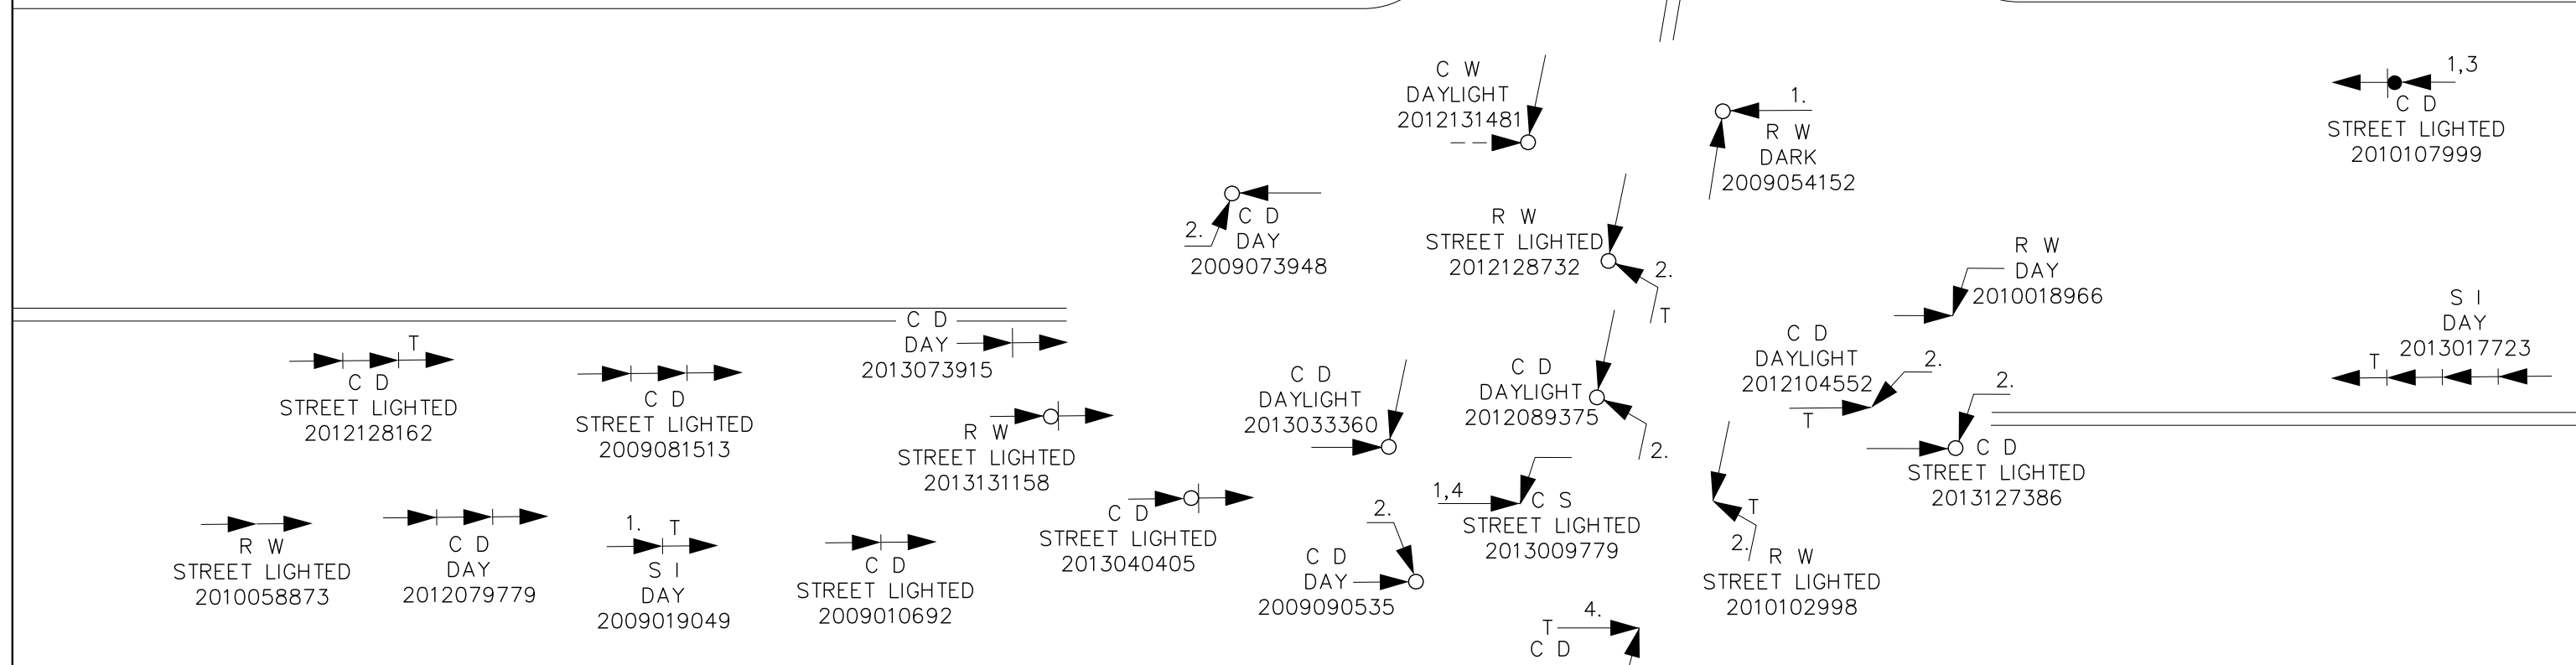


# Collision Diagram - 12th Street

SR 4034 (BAYFRONT PARKWAY) /  
 SR 0290 (BAYFRONT CONNECTOR) & SR 0005 (12TH STREET)  
 1/1/2009 TO 12/31/2013  
 27 CRASHES  
 5 YEARS

1 PEDESTRIAN CRASH.  
 9 REAR-END CRASHES ON EB APPROACH,  
 16 CRASHES INVOLVING EB TRAFFIC OVERALL.

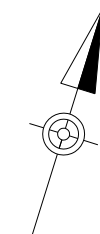

**LEGEND**

WEATHER  
 C - CLEAR  
 F - FOG  
 R - RAIN  
 S - SNOW  
 I - ICE

LIGHTING  
 DAY  
 DARK  
 DUSK  
 DAWN  
 STREET LIGHTED

ROAD SURFACE  
 D - DRY  
 W - WET  
 S - SNOW COVERED  
 I - ICY

---▶ PEDESTRIAN/BIKE  
 ▶▶▶ CAR  
 T▶▶▶ TRUCK  
 T▶▶▶ STOPPED VEHICLE  
 ▶▶▶ FIXED OBJECT

▶ - PROPERTY DAMAGE ONLY  
 ◯ - INJURY  
 ● - FATALITY

S D WEATHER, ROAD SURFACE  
 DAY = LIGHTING  
 2008042285 CRASH REPORT NUMBER

**CRASH SUMMARY**

CRASH TYPE	NO.
REAR-END	14
ANGLE	12
PEDESTRIAN	1

POLICE REPORT NOTES

1. TOO FAST FOR CONDITIONS.
2. IMPROPER/CARELESS TURN.
3. AFFECTED BY PHYSICAL CONDITION.
4. RUNNING RED LIGHT.

# Collision Diagram - Greengarden Boulevard



SR 4034 (BAYFRONT PARKWAY) & GREENGARDEN BLVD.

1/1/2009 TO 12/31/2013

21 CRASHES

5 YEARS

9 CRASHES INVOLVING RED LIGHT RUNNING.

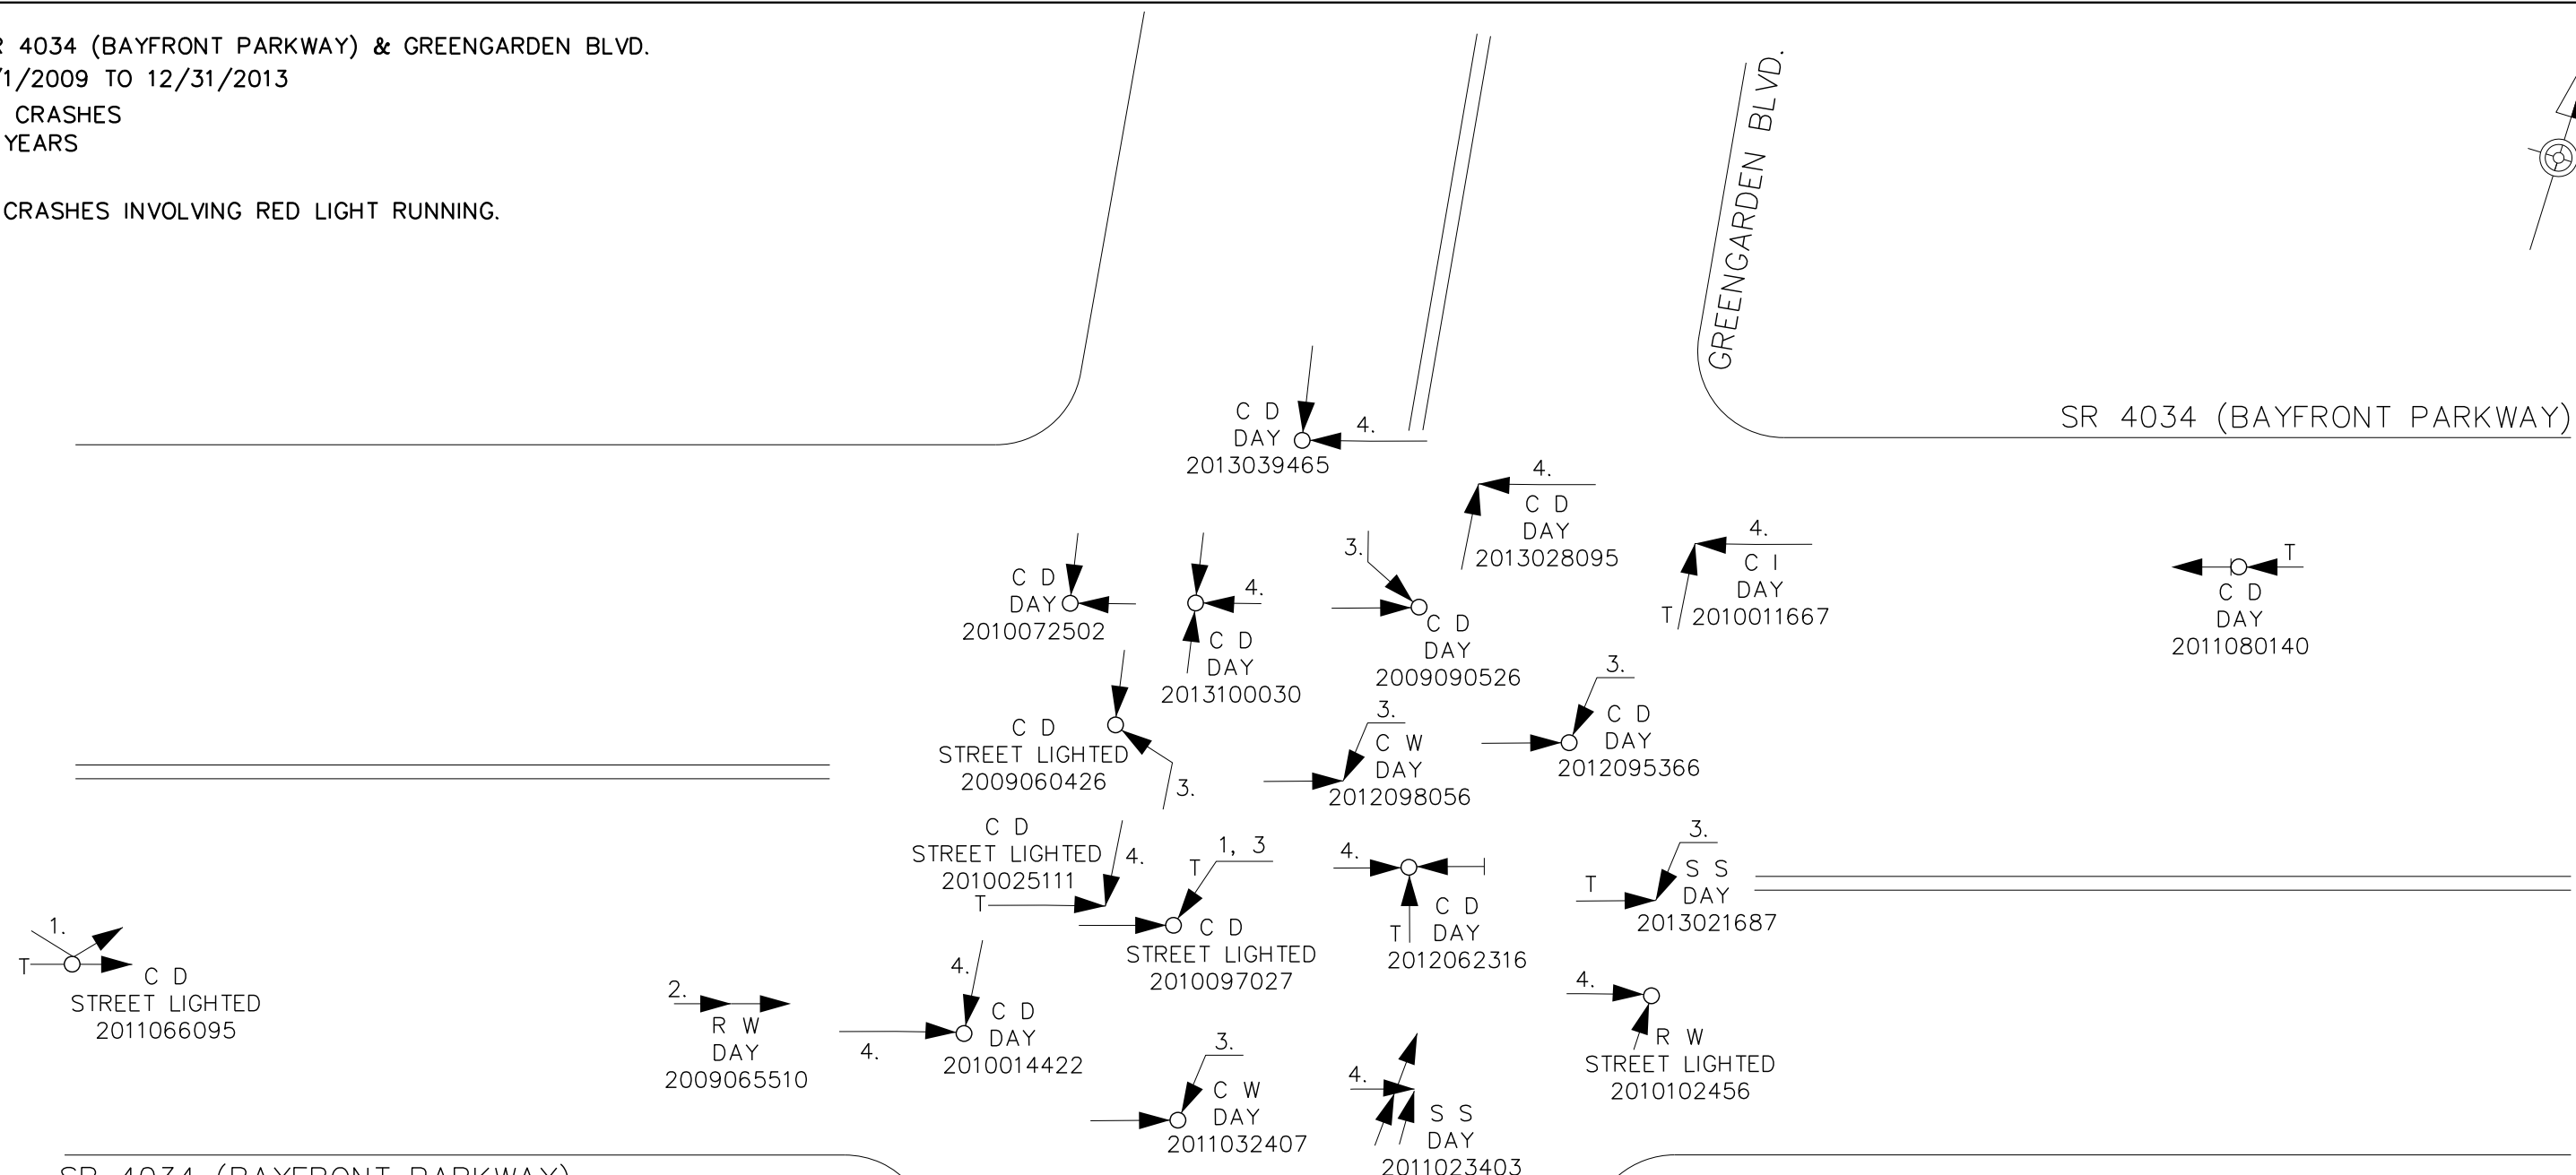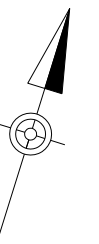

1.  
C D  
STREET LIGHTED  
2011066095

2.  
R W  
DAY  
2009065510

4.  
C D  
DAY  
2010014422

3.  
C W  
DAY  
2011032407

4.  
S S  
DAY  
2011023403

4.  
R W  
STREET LIGHTED  
2010102456

3.  
S S  
DAY  
2013021687

4.  
C D  
DAY  
2012062316

4.  
C D  
STREET LIGHTED  
2010025111

1, 3  
C D  
STREET LIGHTED  
2010097027

3.  
C D  
STREET LIGHTED  
2009060426

3.  
C D  
DAY  
2013100030

C D  
DAY  
2010072502

4.  
C D  
DAY  
2013039465

3.  
C D  
DAY  
2009090526

4.  
C D  
DAY  
2013028095

4.  
C I  
DAY  
2010011667

T  
C D  
DAY  
2011080140

2.  
C I  
DAY  
2009012428

### CRASH SUMMARY

CRASH TYPE	NO.
REAR-END	3
ANGLE	17
SIDESWIPE	1

### POLICE REPORT NOTES

- AFFECTED BY PHYSICAL CONDITION.
- TOO FAST FOR CONDITIONS.
- IMPROPER/CARELESS TURN.
- RUNNING RED LIGHT.

### LEGEND

#### WEATHER

- C - CLEAR
- F - FOG
- R - RAIN
- S - SNOW
- I - ICE

#### LIGHTING

- DAY
- DARK
- DUSK
- DAWN
- STREET LIGHTED

#### ROAD SURFACE

- D - DRY
- W - WET
- S - SNOW COVERED
- I - ICY

- PEDESTRIAN/BIKE
- CAR
- TRUCK
- STOPPED VEHICLE
- FIXED OBJECT

- PROPERTY DAMAGE ONLY
- INJURY
- FATALITY

S D WEATHER, ROAD SURFACE  
DAY = LIGHTING  
2008042285 CRASH REPORT NUMBER

# Collision Diagram - State Street



SR 4034 (BAYFRONT PARKWAY) & STATE STREET

1/1/2009 TO 12/31/2013

30 CRASHES  
5 YEARS

2 PEDESTRIAN CRASHES.

6 CRASHES INVOLVING WB TRAFFIC HITTING BARRIER IN NW CORNER. ALL AFTER DARK. ONE FATALITY.

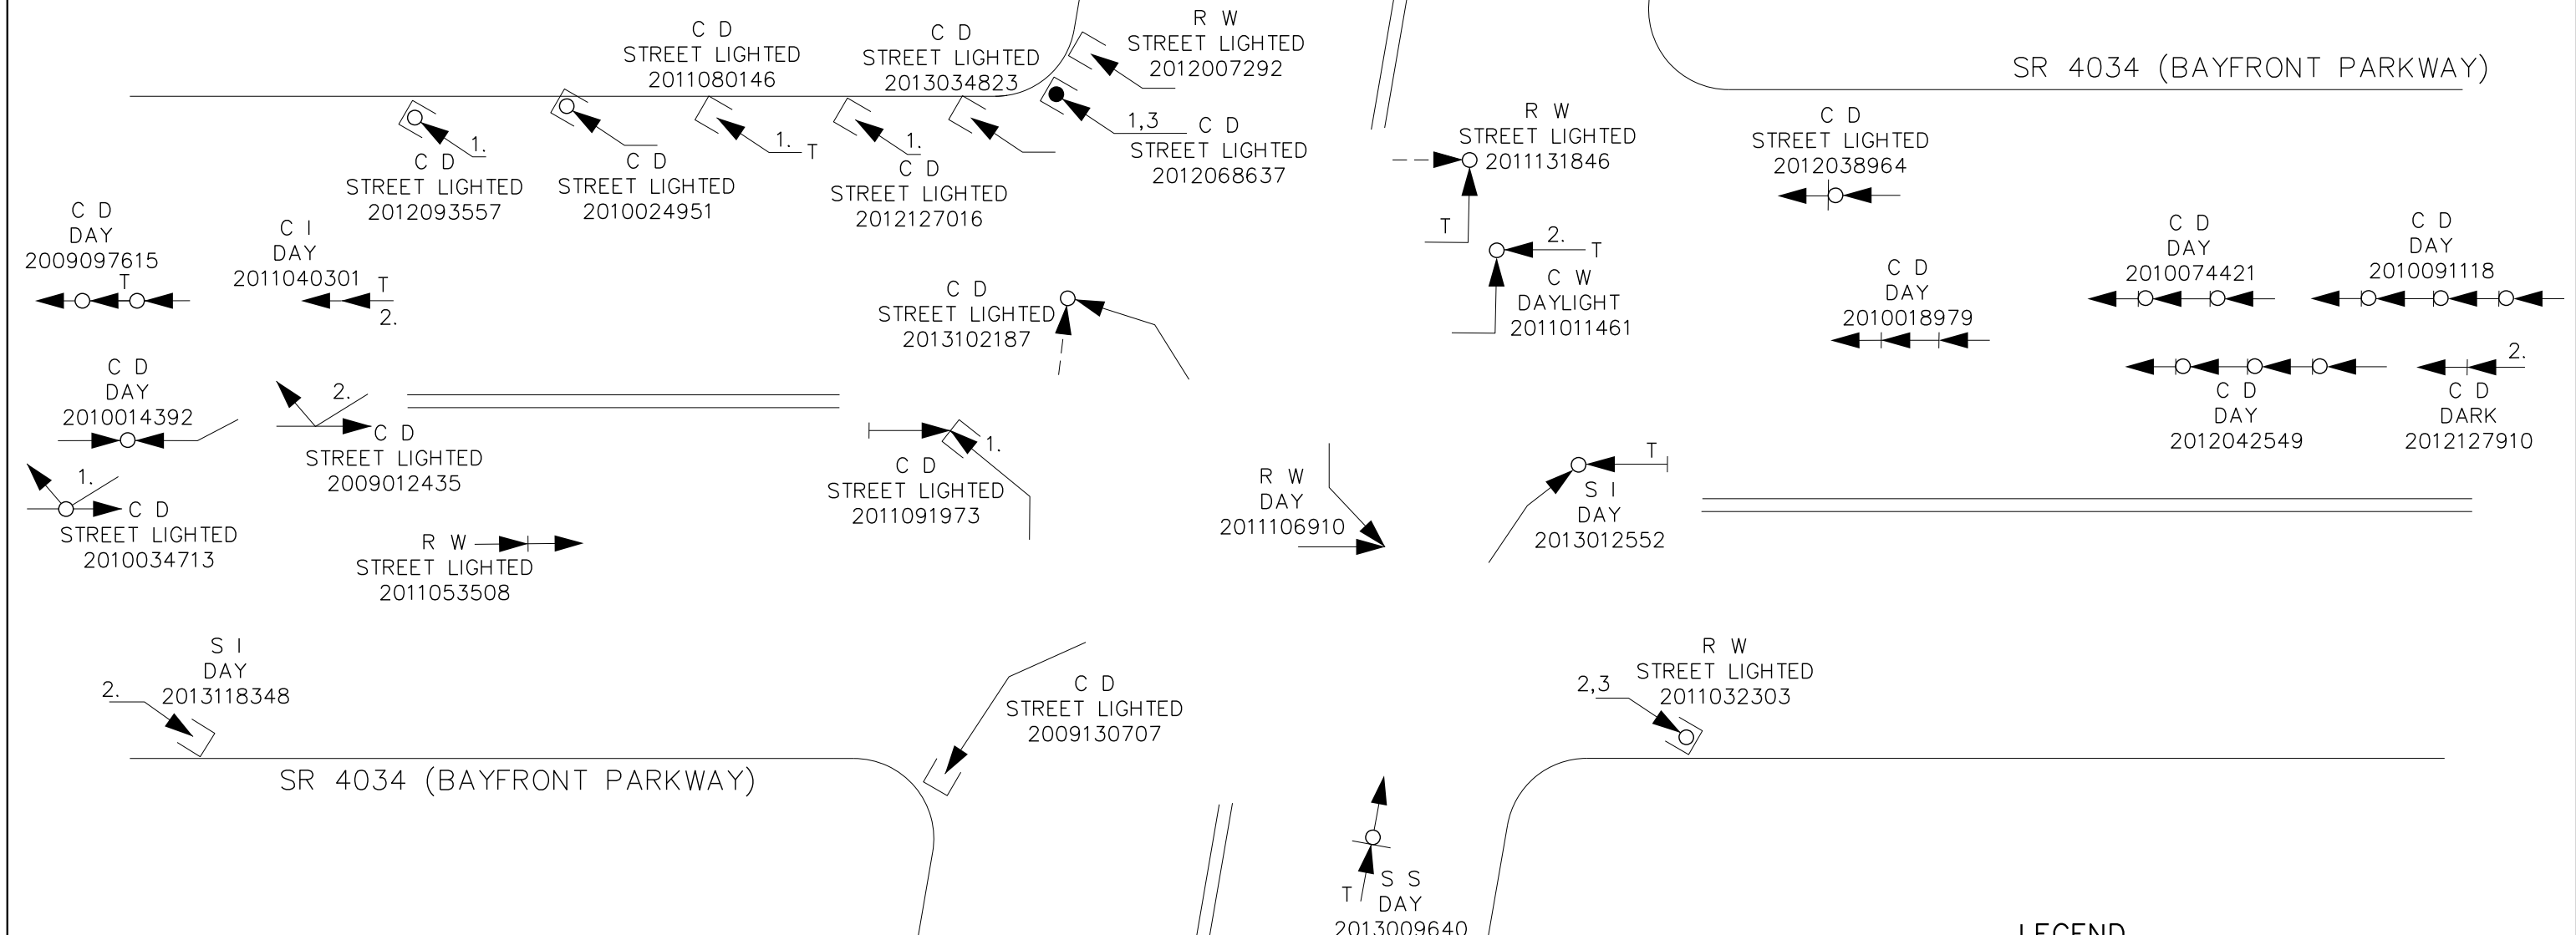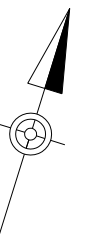

### CRASH SUMMARY

CRASH TYPE	NO.
REAR-END	11
ANGLE/HEAD ON	4
SIDESWIPE	2
FIXED OBJECT	11
PEDESTRIAN	2

### POLICE REPORT NOTES

- AFFECTED BY PHYSICAL CONDITION.
- TOO FAST FOR CONDITIONS.
- OVERTURN/ROLL OVER

### LEGEND

- |                 |                                |                        |
|-----------------|--------------------------------|------------------------|
| <b>WEATHER</b>  | <b>ROAD SURFACE</b>            | - PROPERTY DAMAGE ONLY |
| C - CLEAR       | D - DRY                        | - INJURY               |
| F - FOG         | W - WET                        | - FATALITY             |
| R - RAIN        | S - SNOW COVERED               |                        |
| S - SNOW        | I - ICY                        |                        |
| I - ICE         |                                |                        |
| <b>LIGHTING</b> | PEDESTRIAN/BIKE                |                        |
| DAY             | CAR                            |                        |
| DARK            | TRUCK                          |                        |
| DUSK            | STOPPED VEHICLE                |                        |
| DAWN            | FIXED OBJECT                   |                        |
| STREET LIGHTED  |                                |                        |
|                 | S D WEATHER, ROAD SURFACE      |                        |
|                 | DAY = LIGHTING                 |                        |
|                 | 2008042285 CRASH REPORT NUMBER |                        |