


Sasafra Street Ext
Looking West

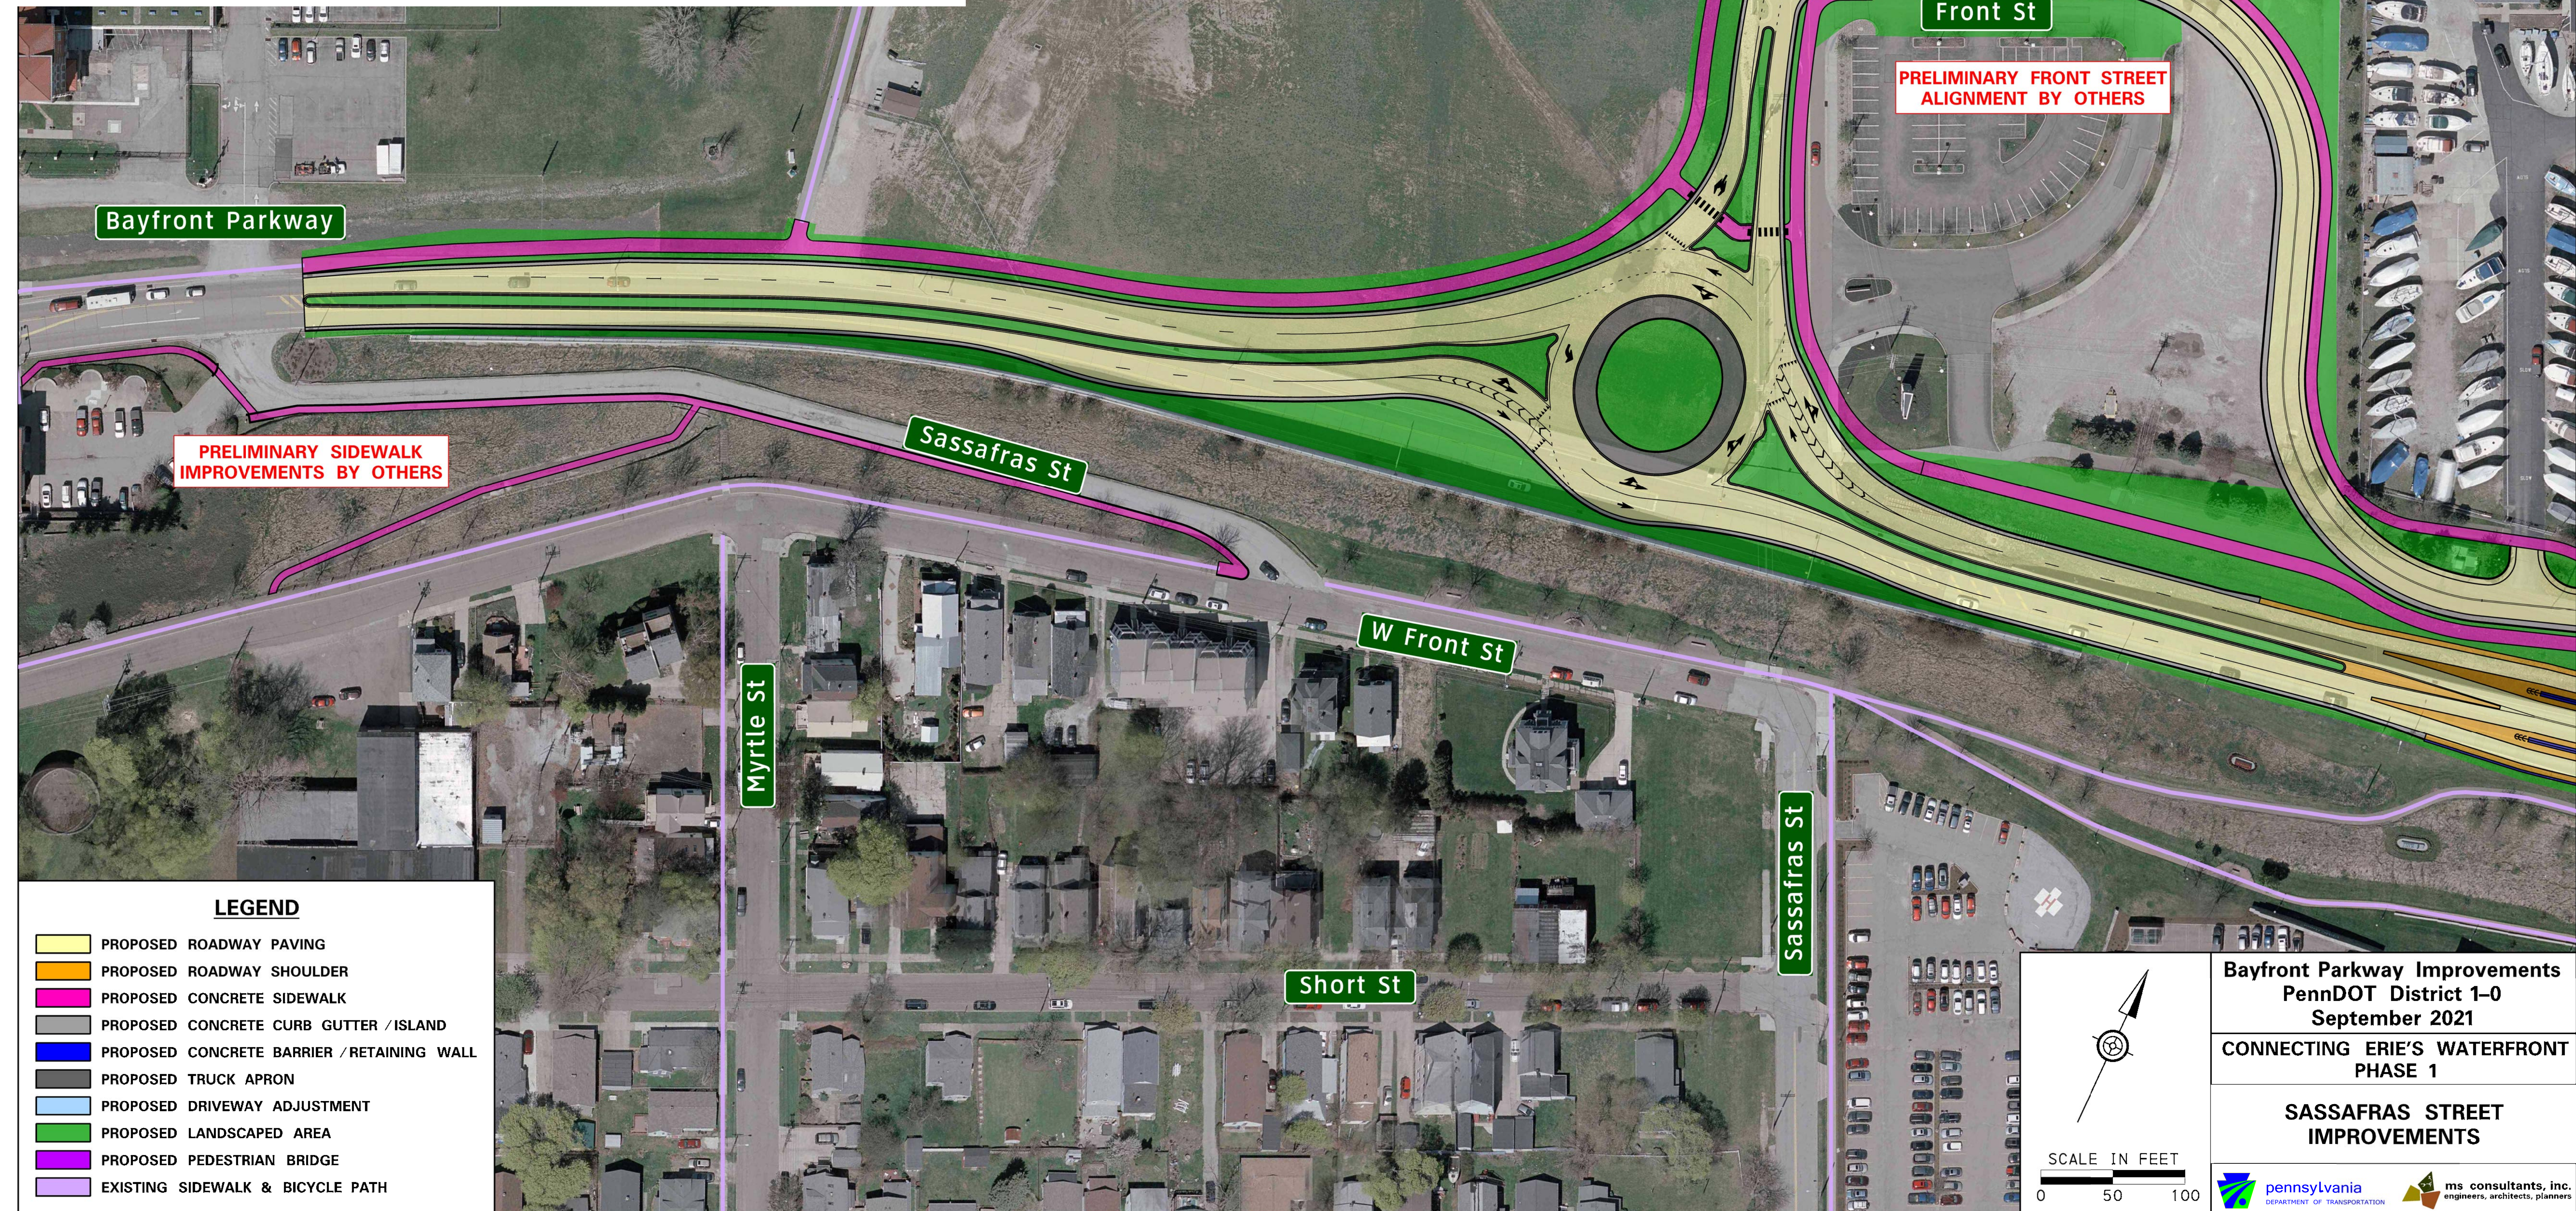

Bayfront Convention Center

Sasafra St Ext

Sasafra Pier

Front St

PRELIMINARY FRONT STREET
ALIGNMENT BY OTHERS

Bayfront Parkway

PRELIMINARY SIDEWALK
IMPROVEMENTS BY OTHERS

Sasafra St

W Front St


Myrtle St

Sasafra St

Short St

LEGEND

	PROPOSED ROADWAY PAVING
	PROPOSED ROADWAY SHOULDER
	PROPOSED CONCRETE SIDEWALK
	PROPOSED CONCRETE CURB GUTTER / ISLAND
	PROPOSED CONCRETE BARRIER / RETAINING WALL
	PROPOSED TRUCK APRON
	PROPOSED DRIVEWAY ADJUSTMENT
	PROPOSED LANDSCAPED AREA
	PROPOSED PEDESTRIAN BRIDGE
	EXISTING SIDEWALK & BICYCLE PATH

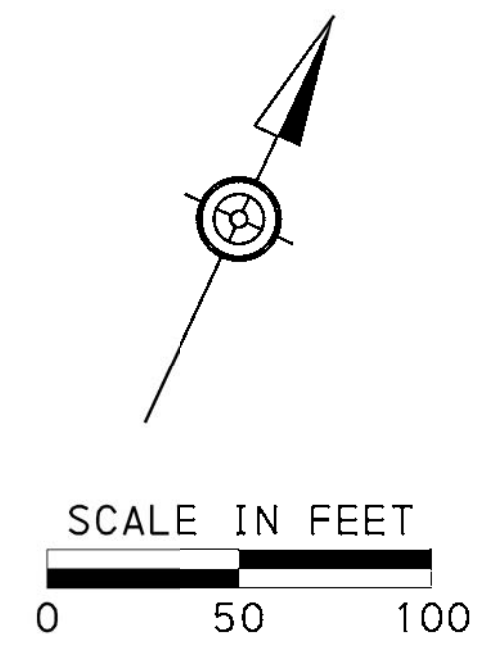

Bayfront Parkway Improvements
PennDOT District 1-0
September 2021
CONNECTING ERIE'S WATERFRONT
PHASE 1

**SASAFRAS STREET
IMPROVEMENTS**